


SECTION 'A-A'

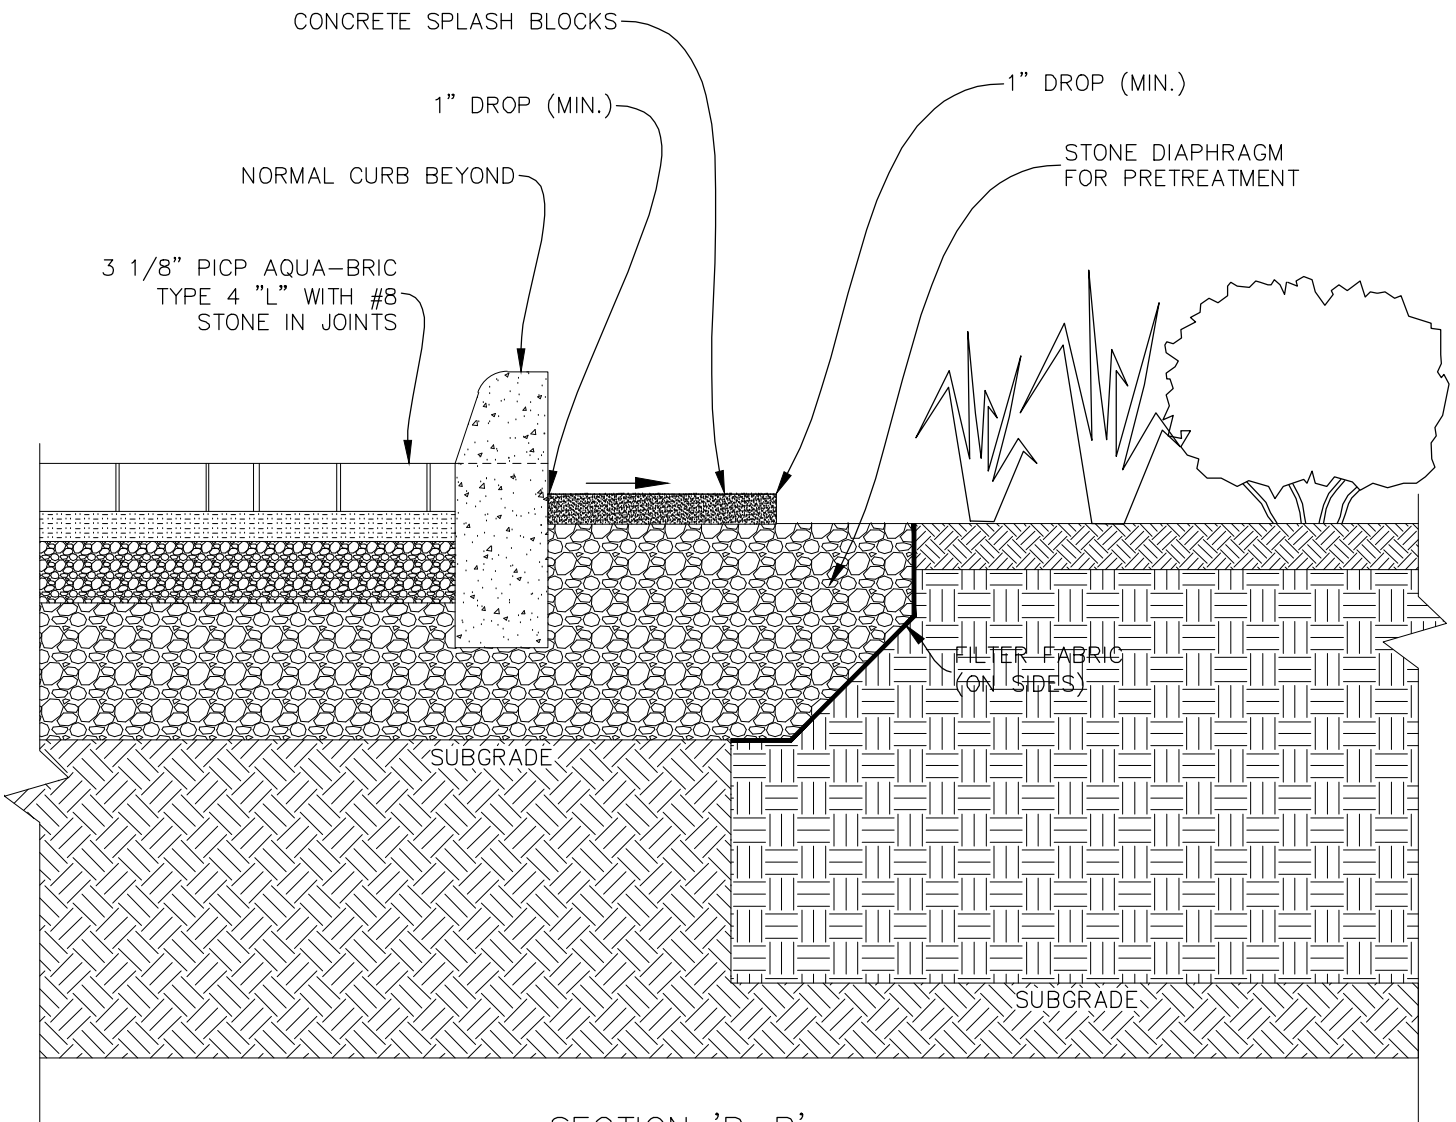

SECTION 'B-B'

MODIFICATIONS OF DRAWINGS ARE ONLY PERMITTED  
BY WRITTEN AUTHORIZATION FROM EAGLE BAY

DATE: 05-01-15

DWG: 6 OF 14